


XX SECOND & THIRD FLOOR PLAN
 XXX SCALE: 1/8" = 1'-0"
 DATE

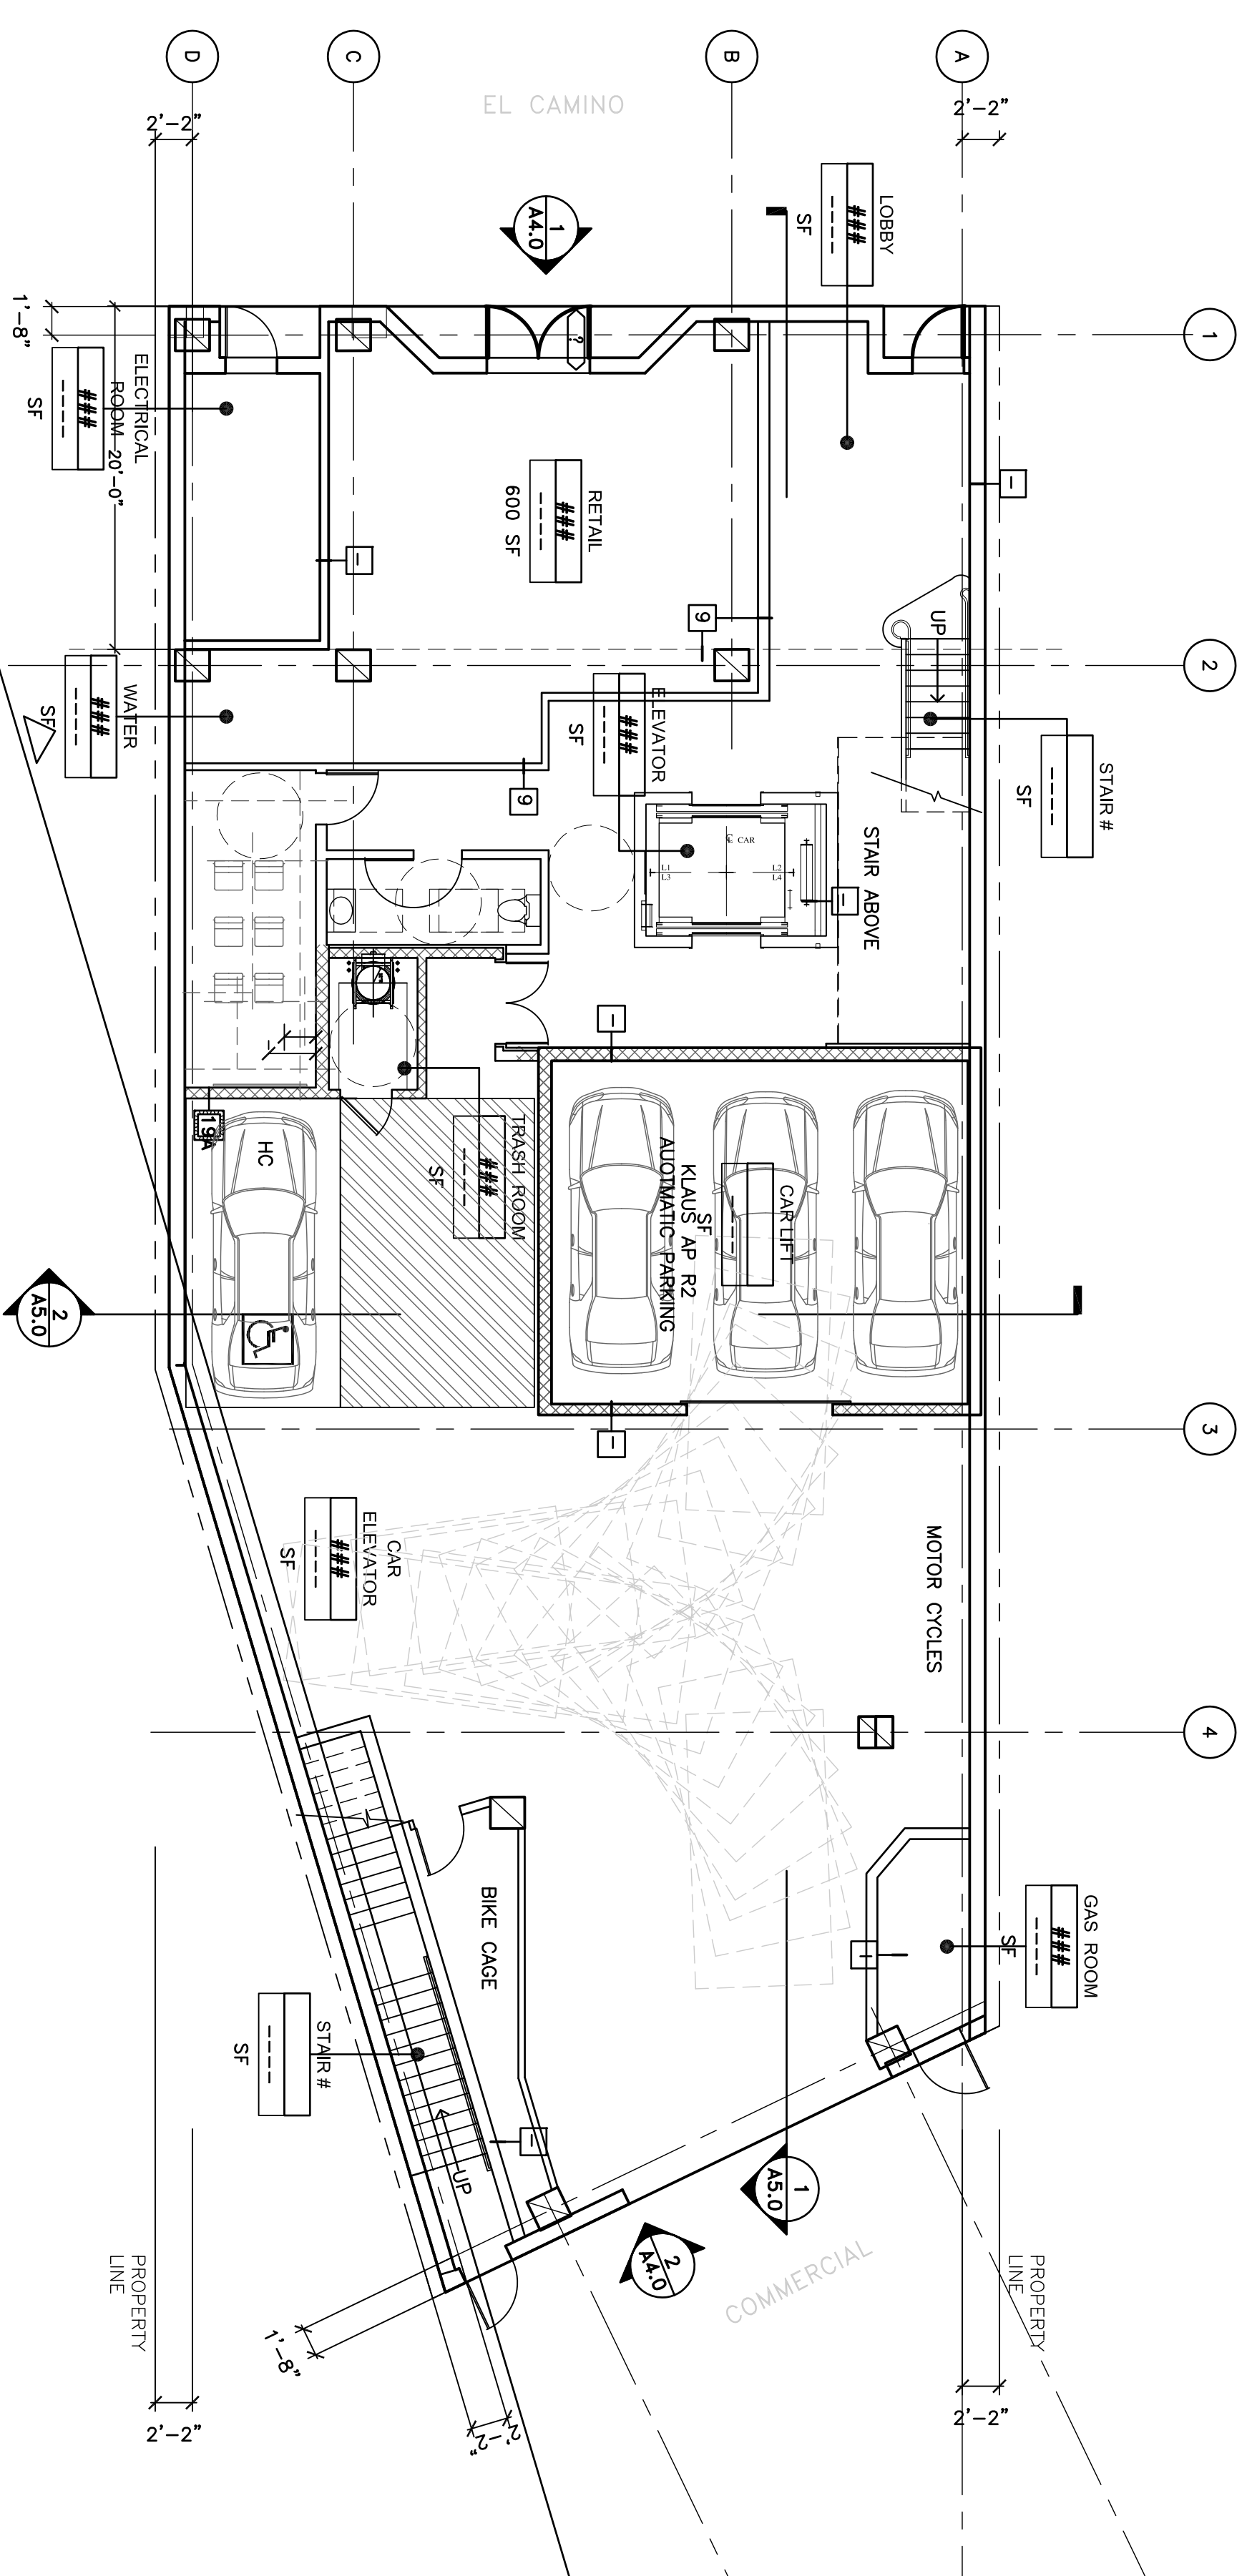

XX FIRST FLOOR PLAN
 XXX SCALE: 1/8" = 1'-0"
 DATE

Kathy Shafer Architect, Inc.
 3745 California Street
 Sausalito, California 94965
 phone (415) 332-9430 ext. 101
 cell (415)-710-1378
 ka@kathyshaferarchitect.com

Structural Engineer:
 Duane Strickland
 2566 Mission St.
 San Francisco, CA 94110
 (415) 408-9200
 Contact: Darrmund MacNeill

MEP Engineers:
 CEB Engineers
 449 10th Street
 San Francisco, CA 94103
 (415) 415-2300 ext. 4303
 Contact: Ermo Marin

Civil Engineer:
 Wilson Engineering
 70 Zoe St.
 San Francisco, CA 94107
 (415) 974-4507
 Contact: John Wilson

Acoustical Engineer:
 Charles M. Sailer Associates, Inc.
 130 Sutter Street Suite 500
 San Francisco, CA 94104
 Contact: Randy Wataick

Waterproofing, Material Scientists:
 Wiss Janney Elstner Associates, Inc.
 2200 Powell Street, Suite 925
 Emeryville, CA 94608
 870-428-2870
 Contact: Ken Thvera

Surveyor:
 Mackeod Associates
 Dan Mackeod Associates

Warwick Towers

757 EL CAMINO REAL
 REDWOOD CITY, CA 94063

"Parisian Romantica"

Schematics

| | |
|--|--|
| | |
| | |
| | |
| | |
| | |
| | |
| | |
| | |
| | |

SHEET TITLE:
First, Second and Third Floor Plan

DATE: 04 SEPT 08

FILE NAME

SCALE AS NOTED


DRAWN BY

CHECKED BY

SHEET NUMBER:

A2.02

CONCEPTUAL DRAWINGS
 NOT FOR CONSTRUCTION
 PENDING RWC APPROVALS

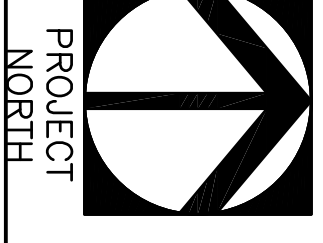

PROJECT NORTH

TRUE NORTH