




D
DINING ROOM (CONTINUED)
1/2"=1'-0"

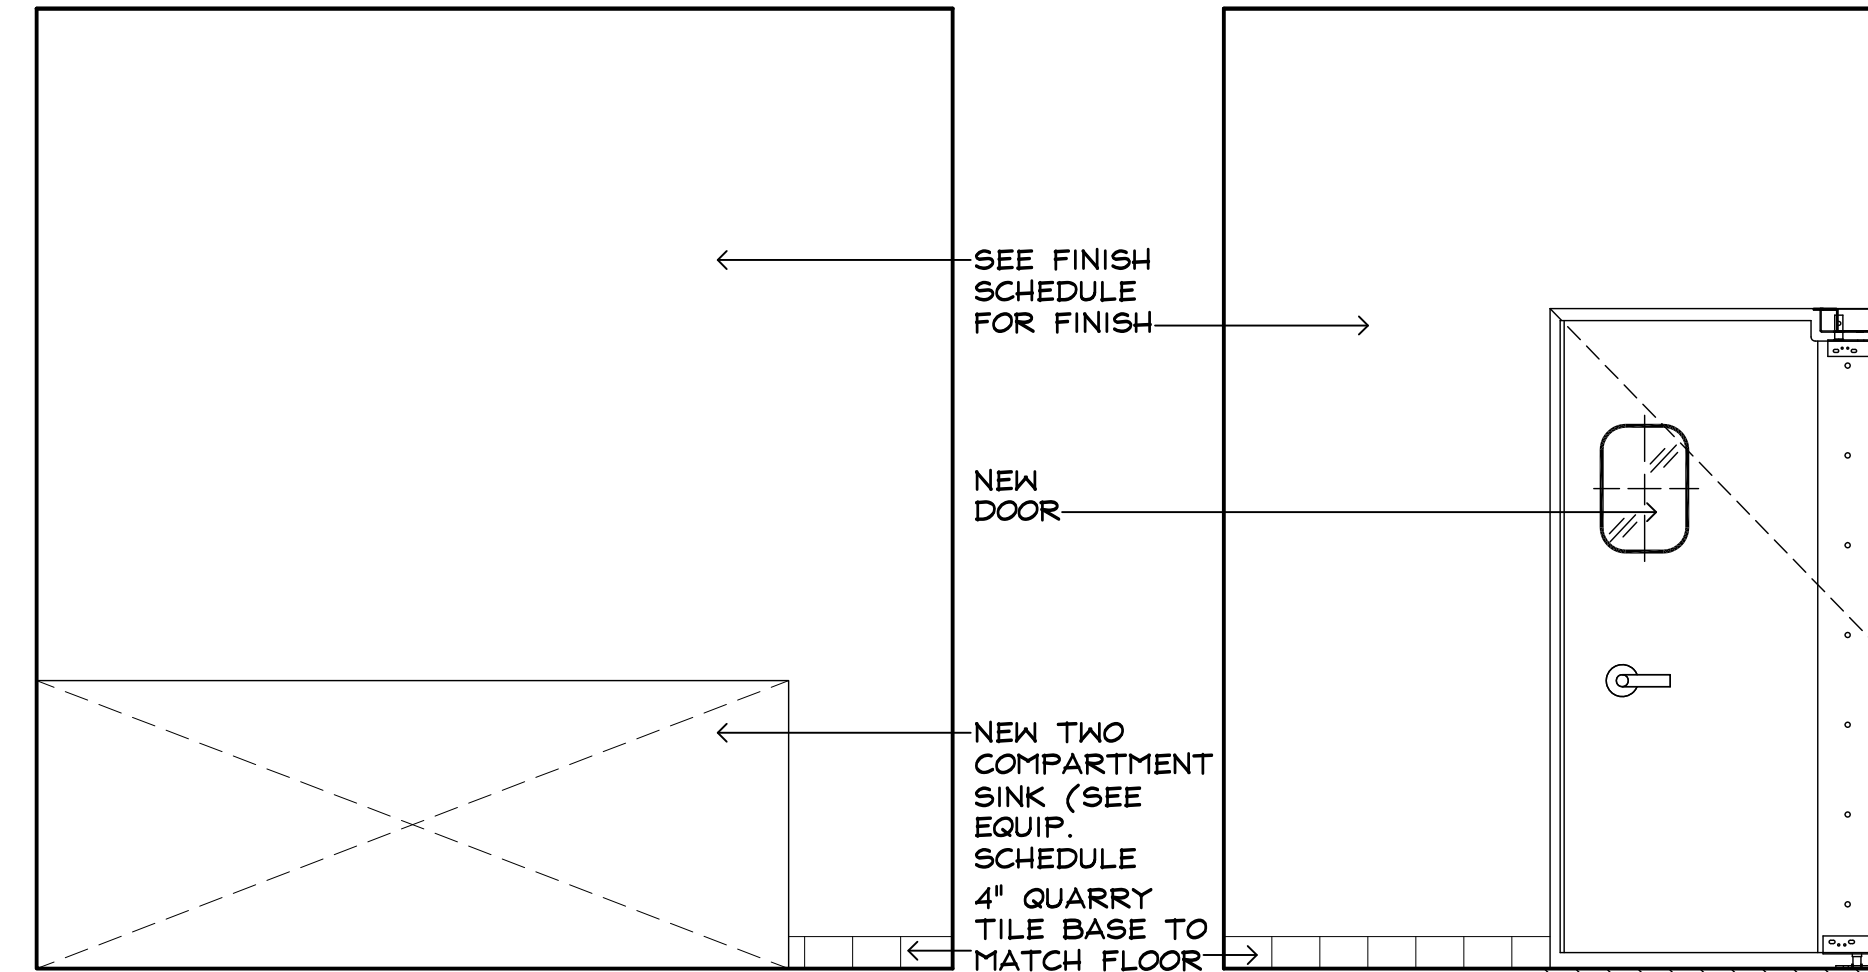


A
SERVICE SINK ROOM
1/2"=1'-0"

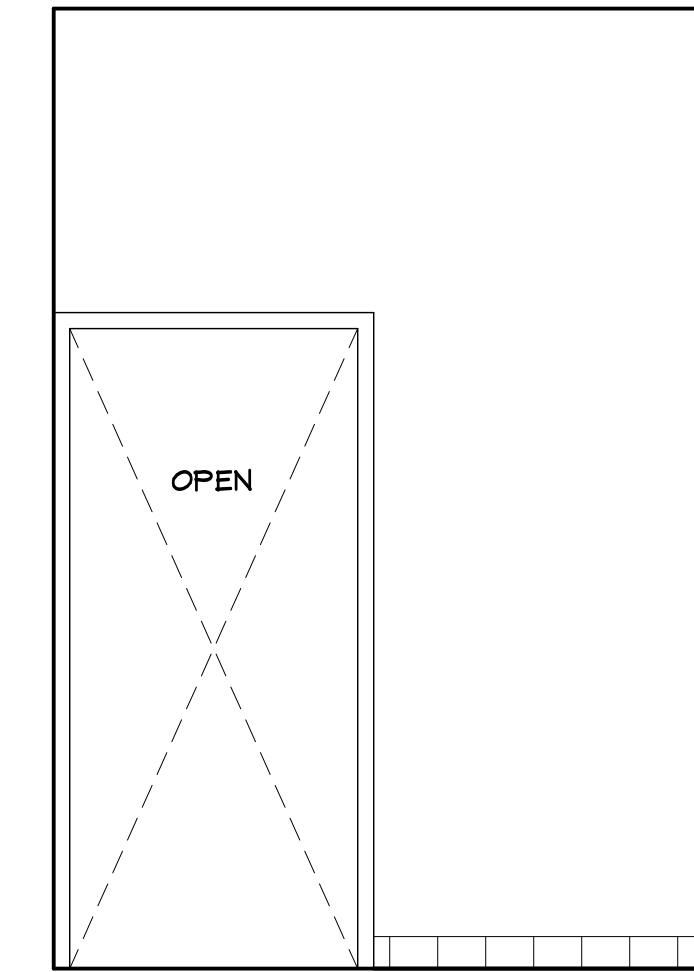


C

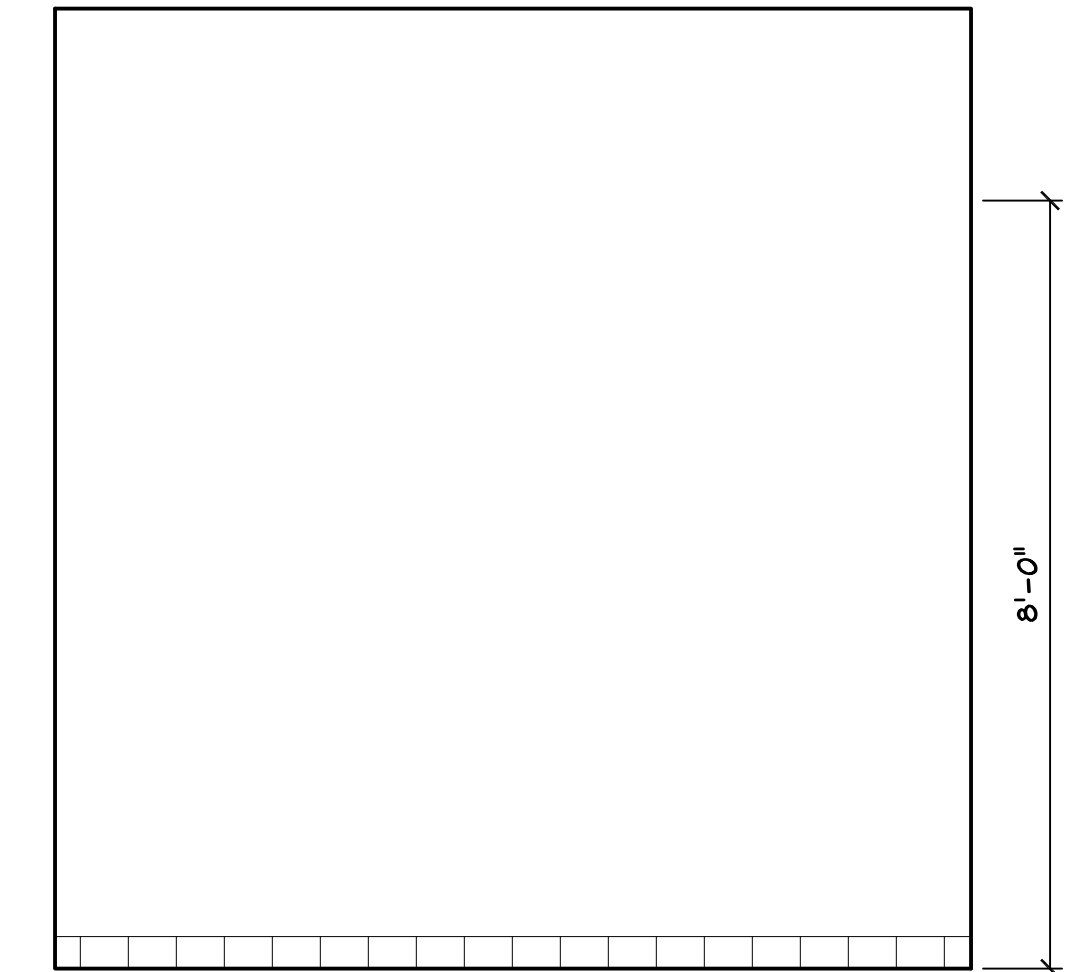


D

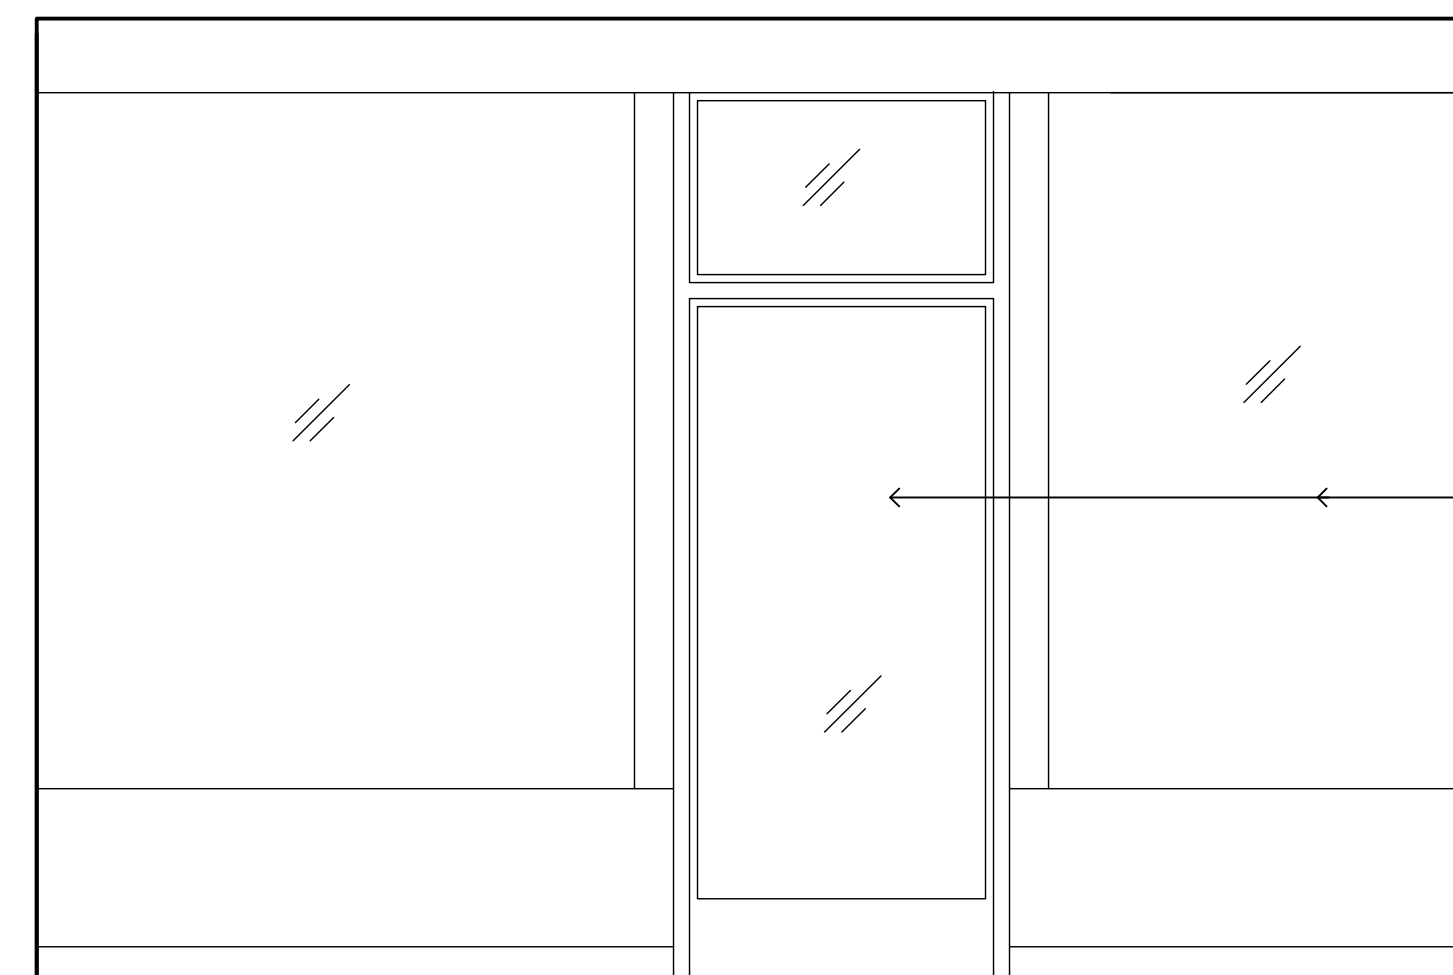


A
DINING ROOM
1/2"=1'-0"

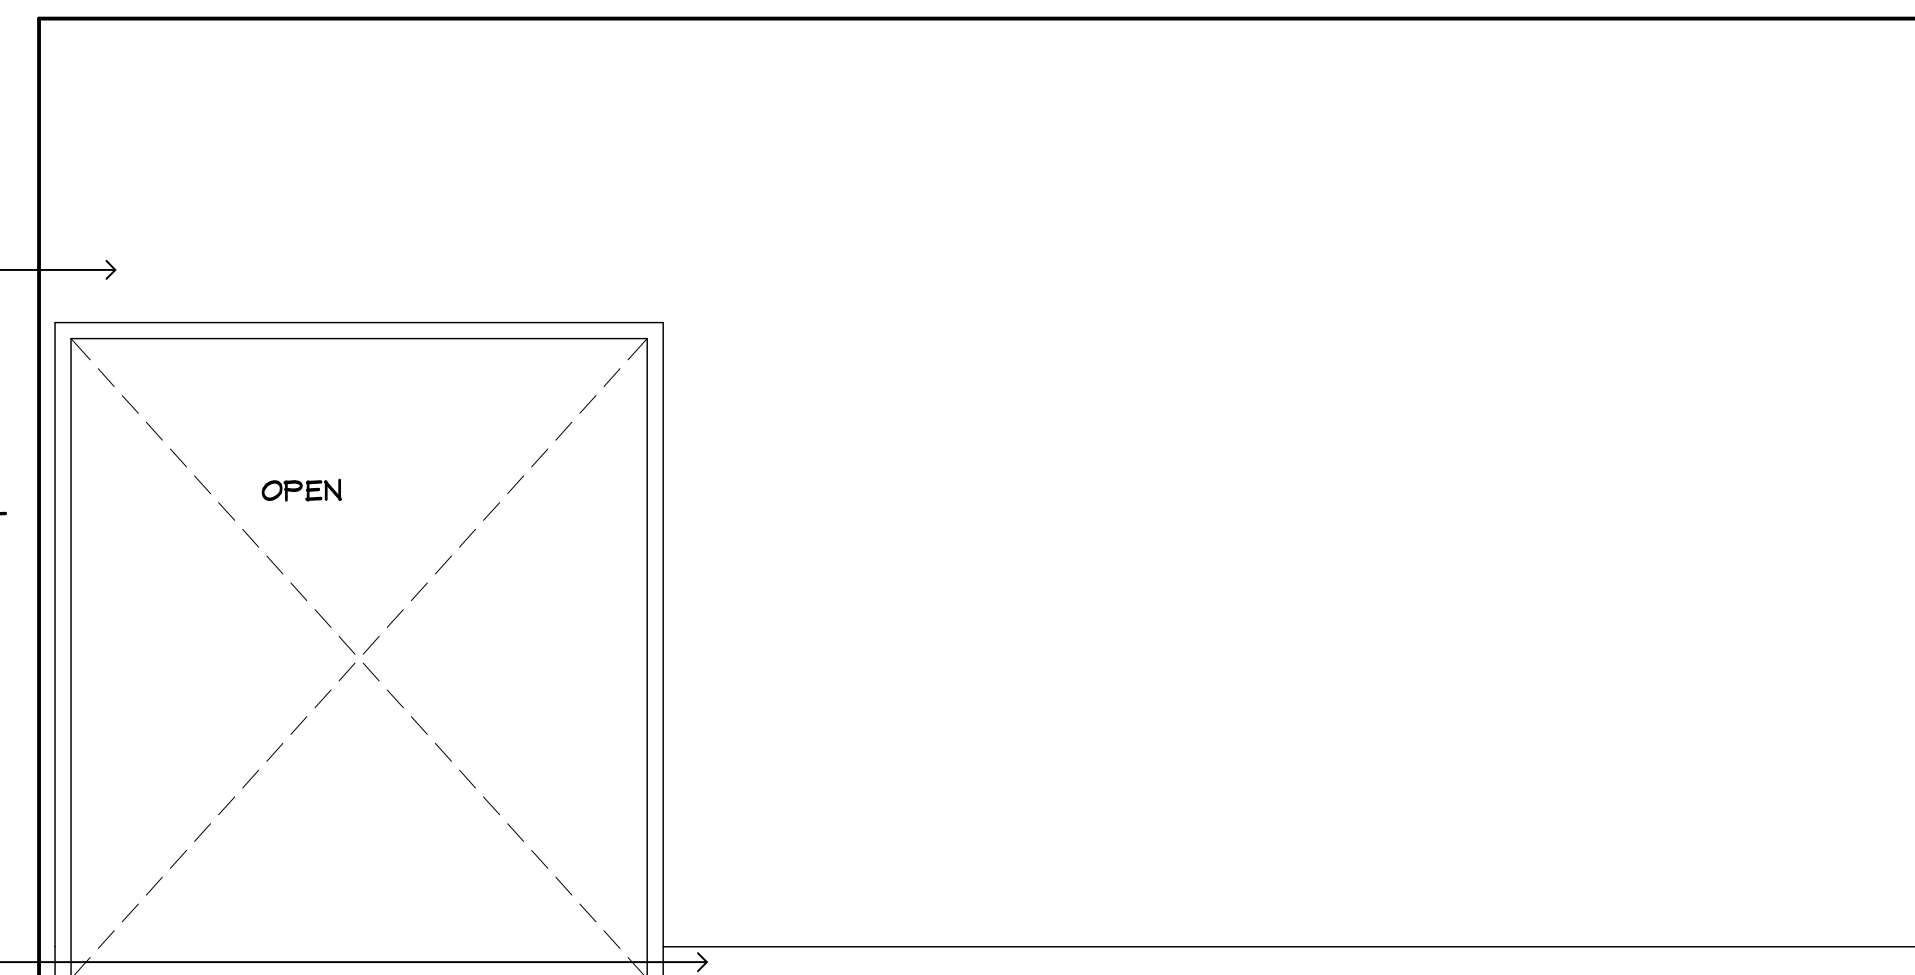


B

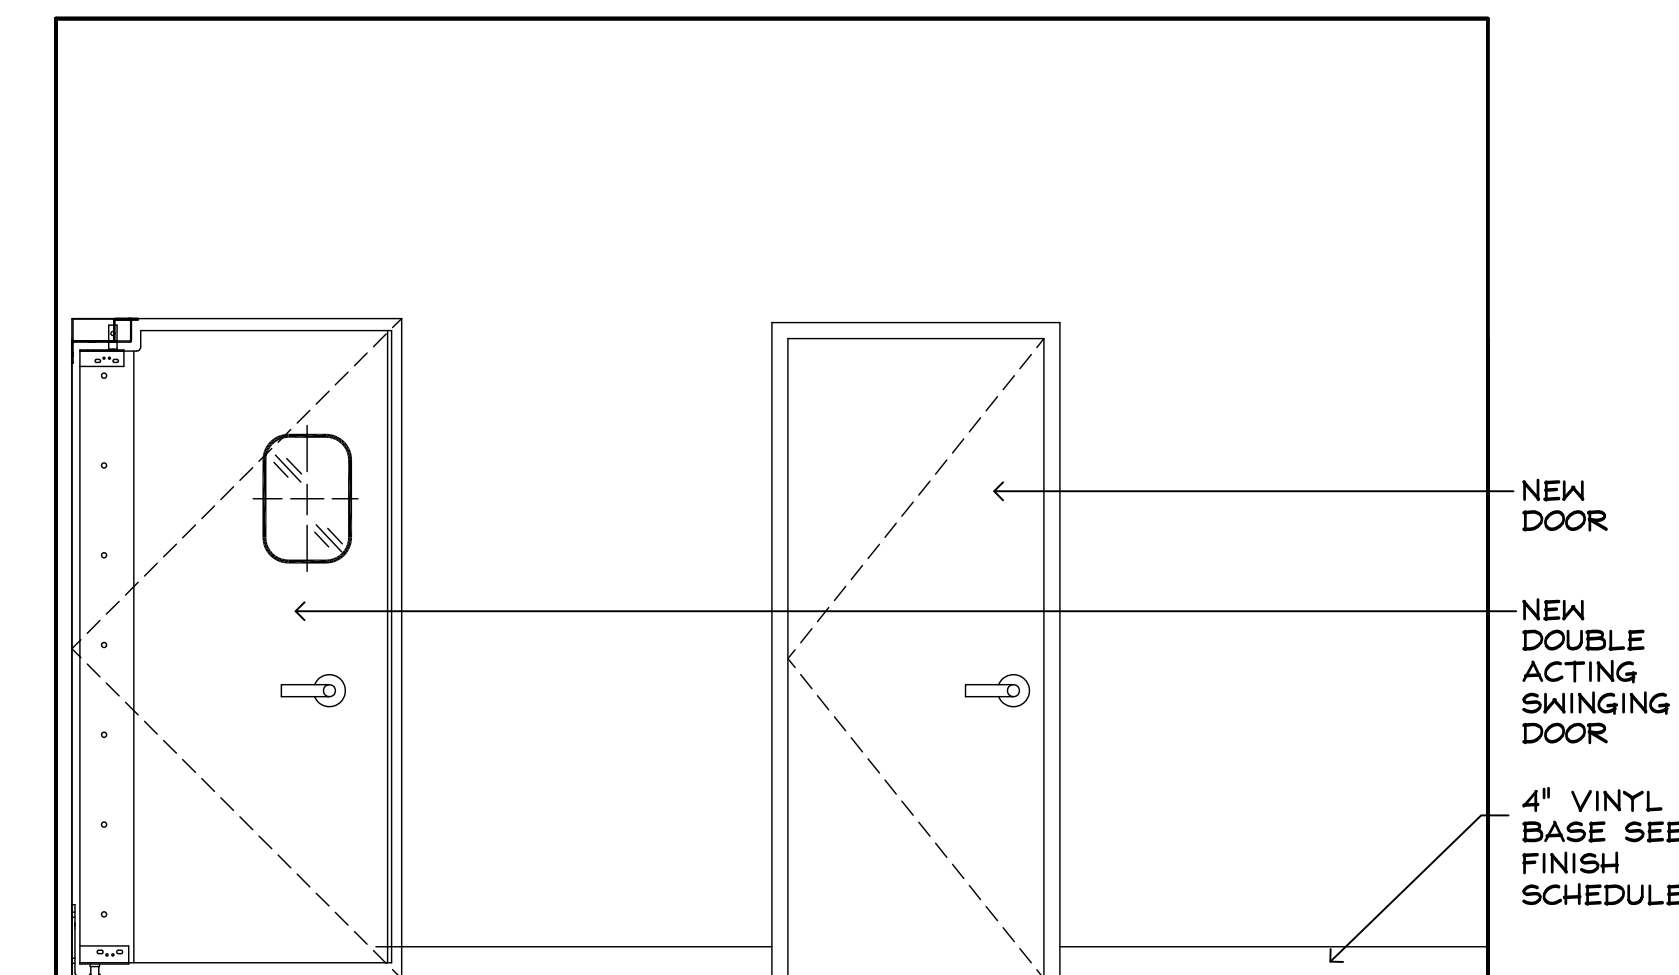


C

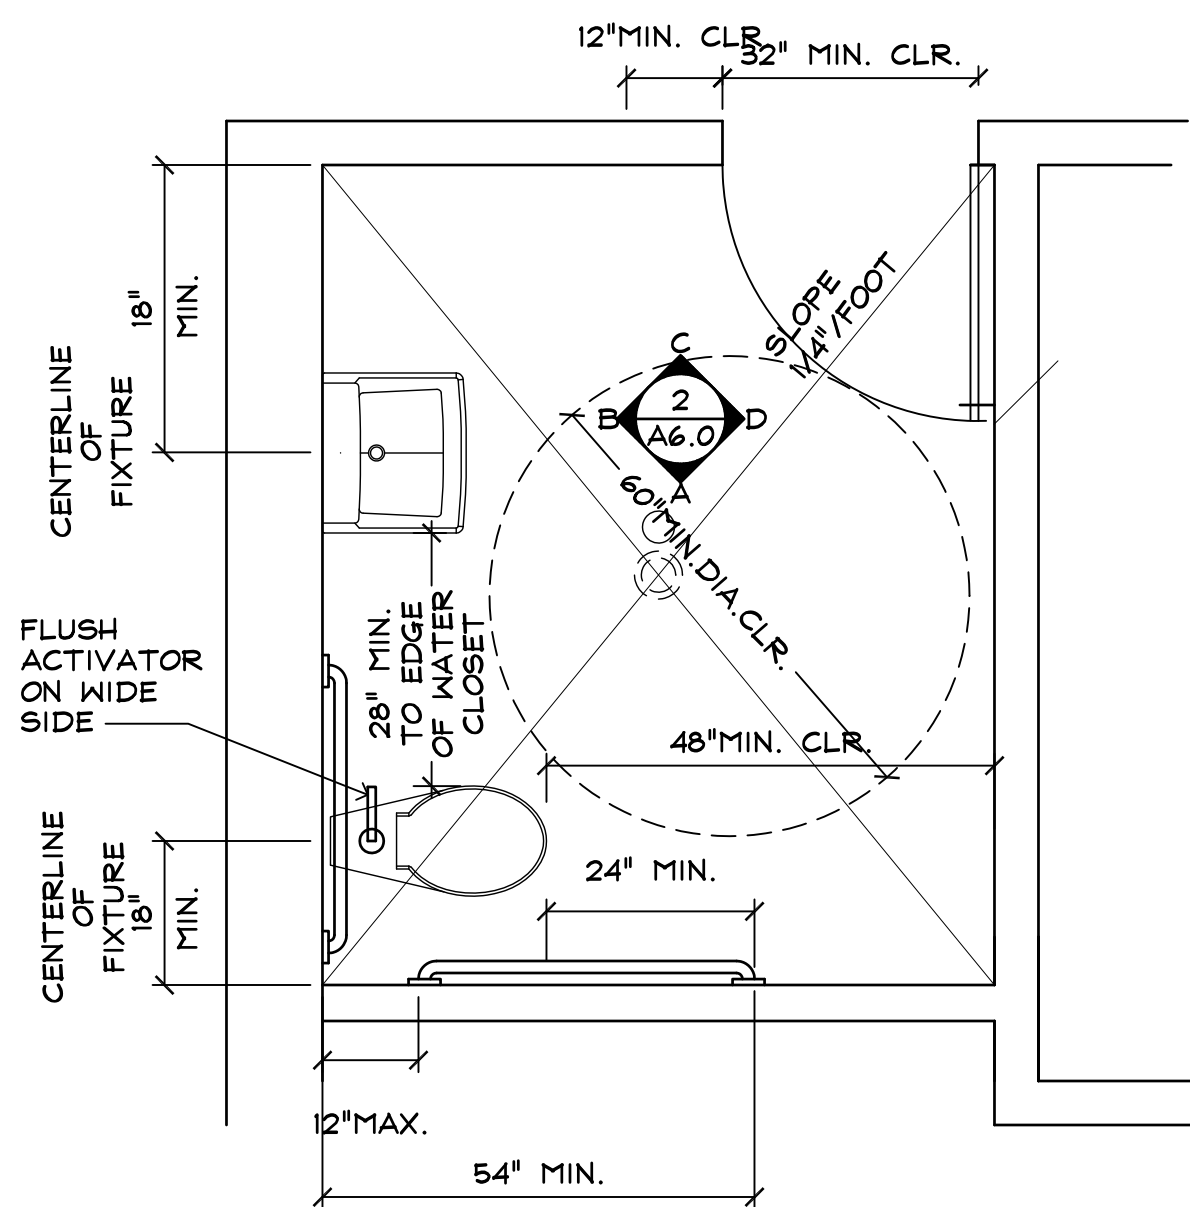



4
SINGLE ACCOMODATION TOILET FACILITY
1/2"=1'-0"

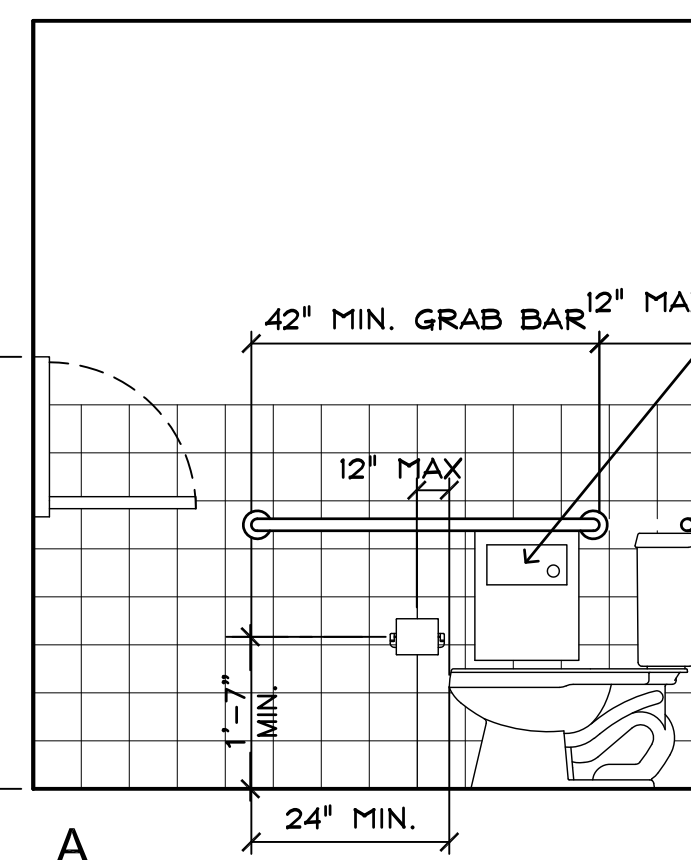

5
TYPICAL TOILET & ACCESSORY HEIGHTS
1/4"=1'-0"

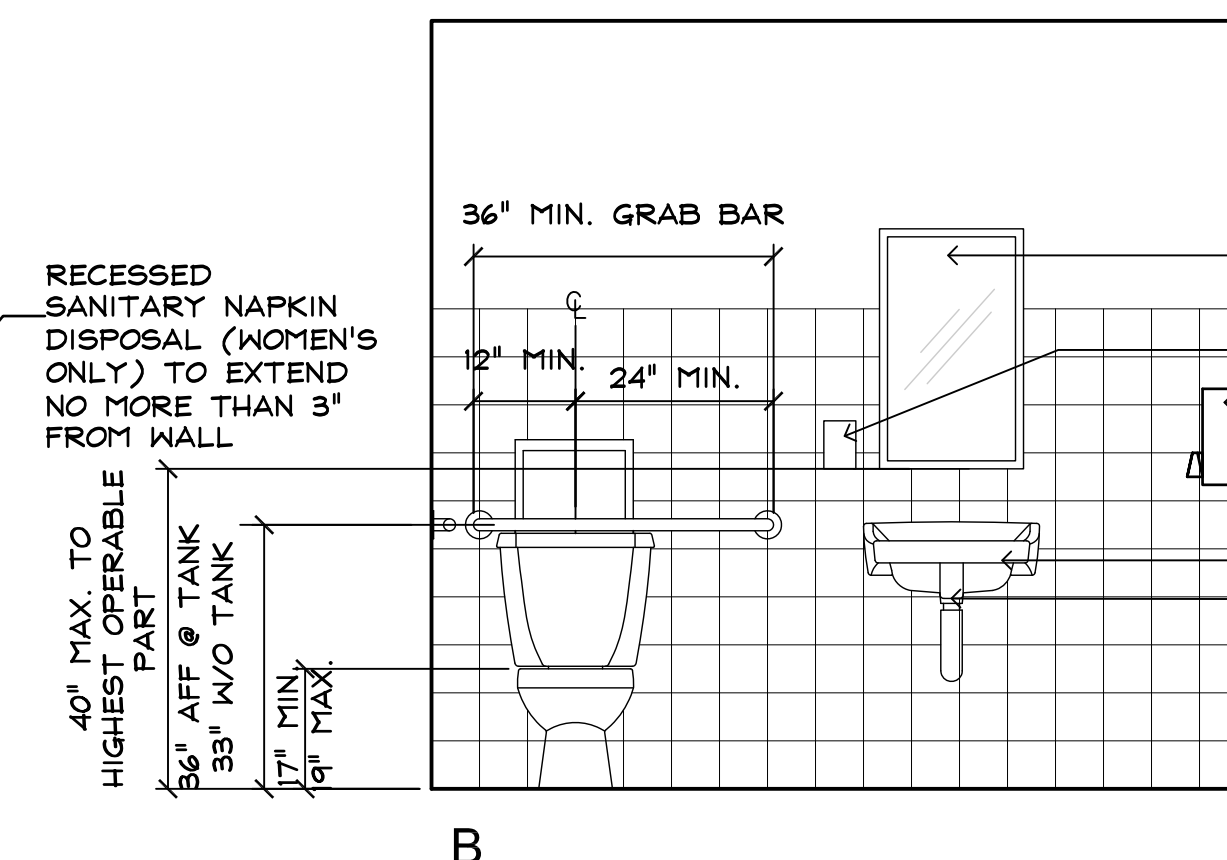

B

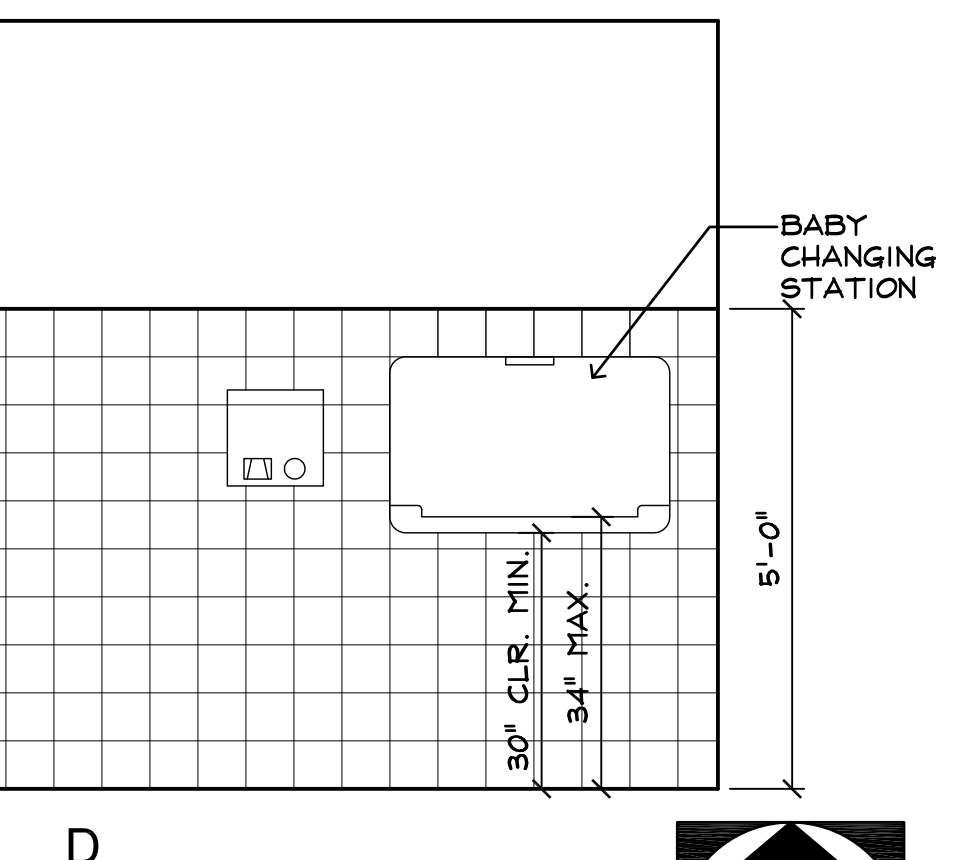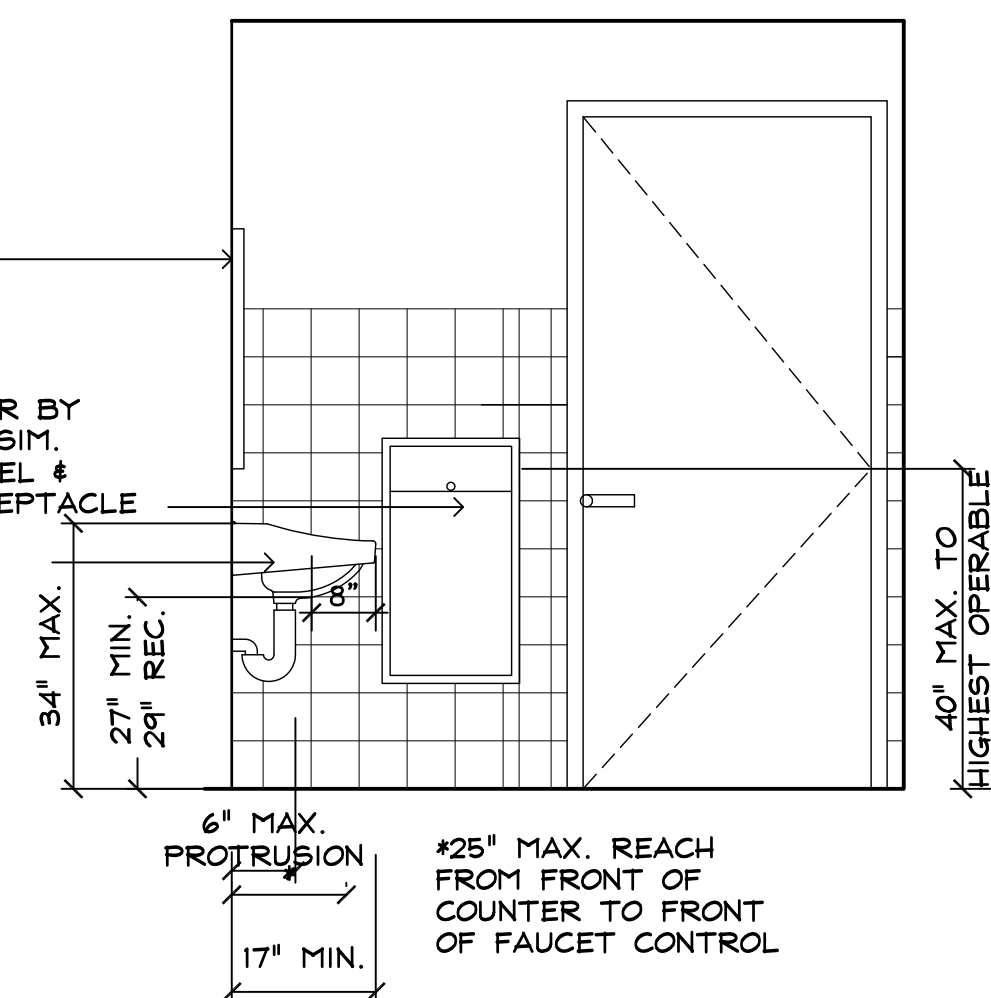

D

FOODNIKS PROJECT
TENANT IMPROVEMENT
1 BLACKFIELD DR., TIBURON, CA
APN: 034-212-18

CONSTRUCTION
DRAWING

E.H.S. COMMENTS 14 MAY 09

SHEET TITLE:
ADA INFORMATION,
INTERIOR ELEVATIONS
AND DETAILS

DATE: 4 MAY 09

FILE NAME

SCALE AS NOTED

DRAWN BY KS

CHECKED BY

SHEET NUMBER:

A6.0

